


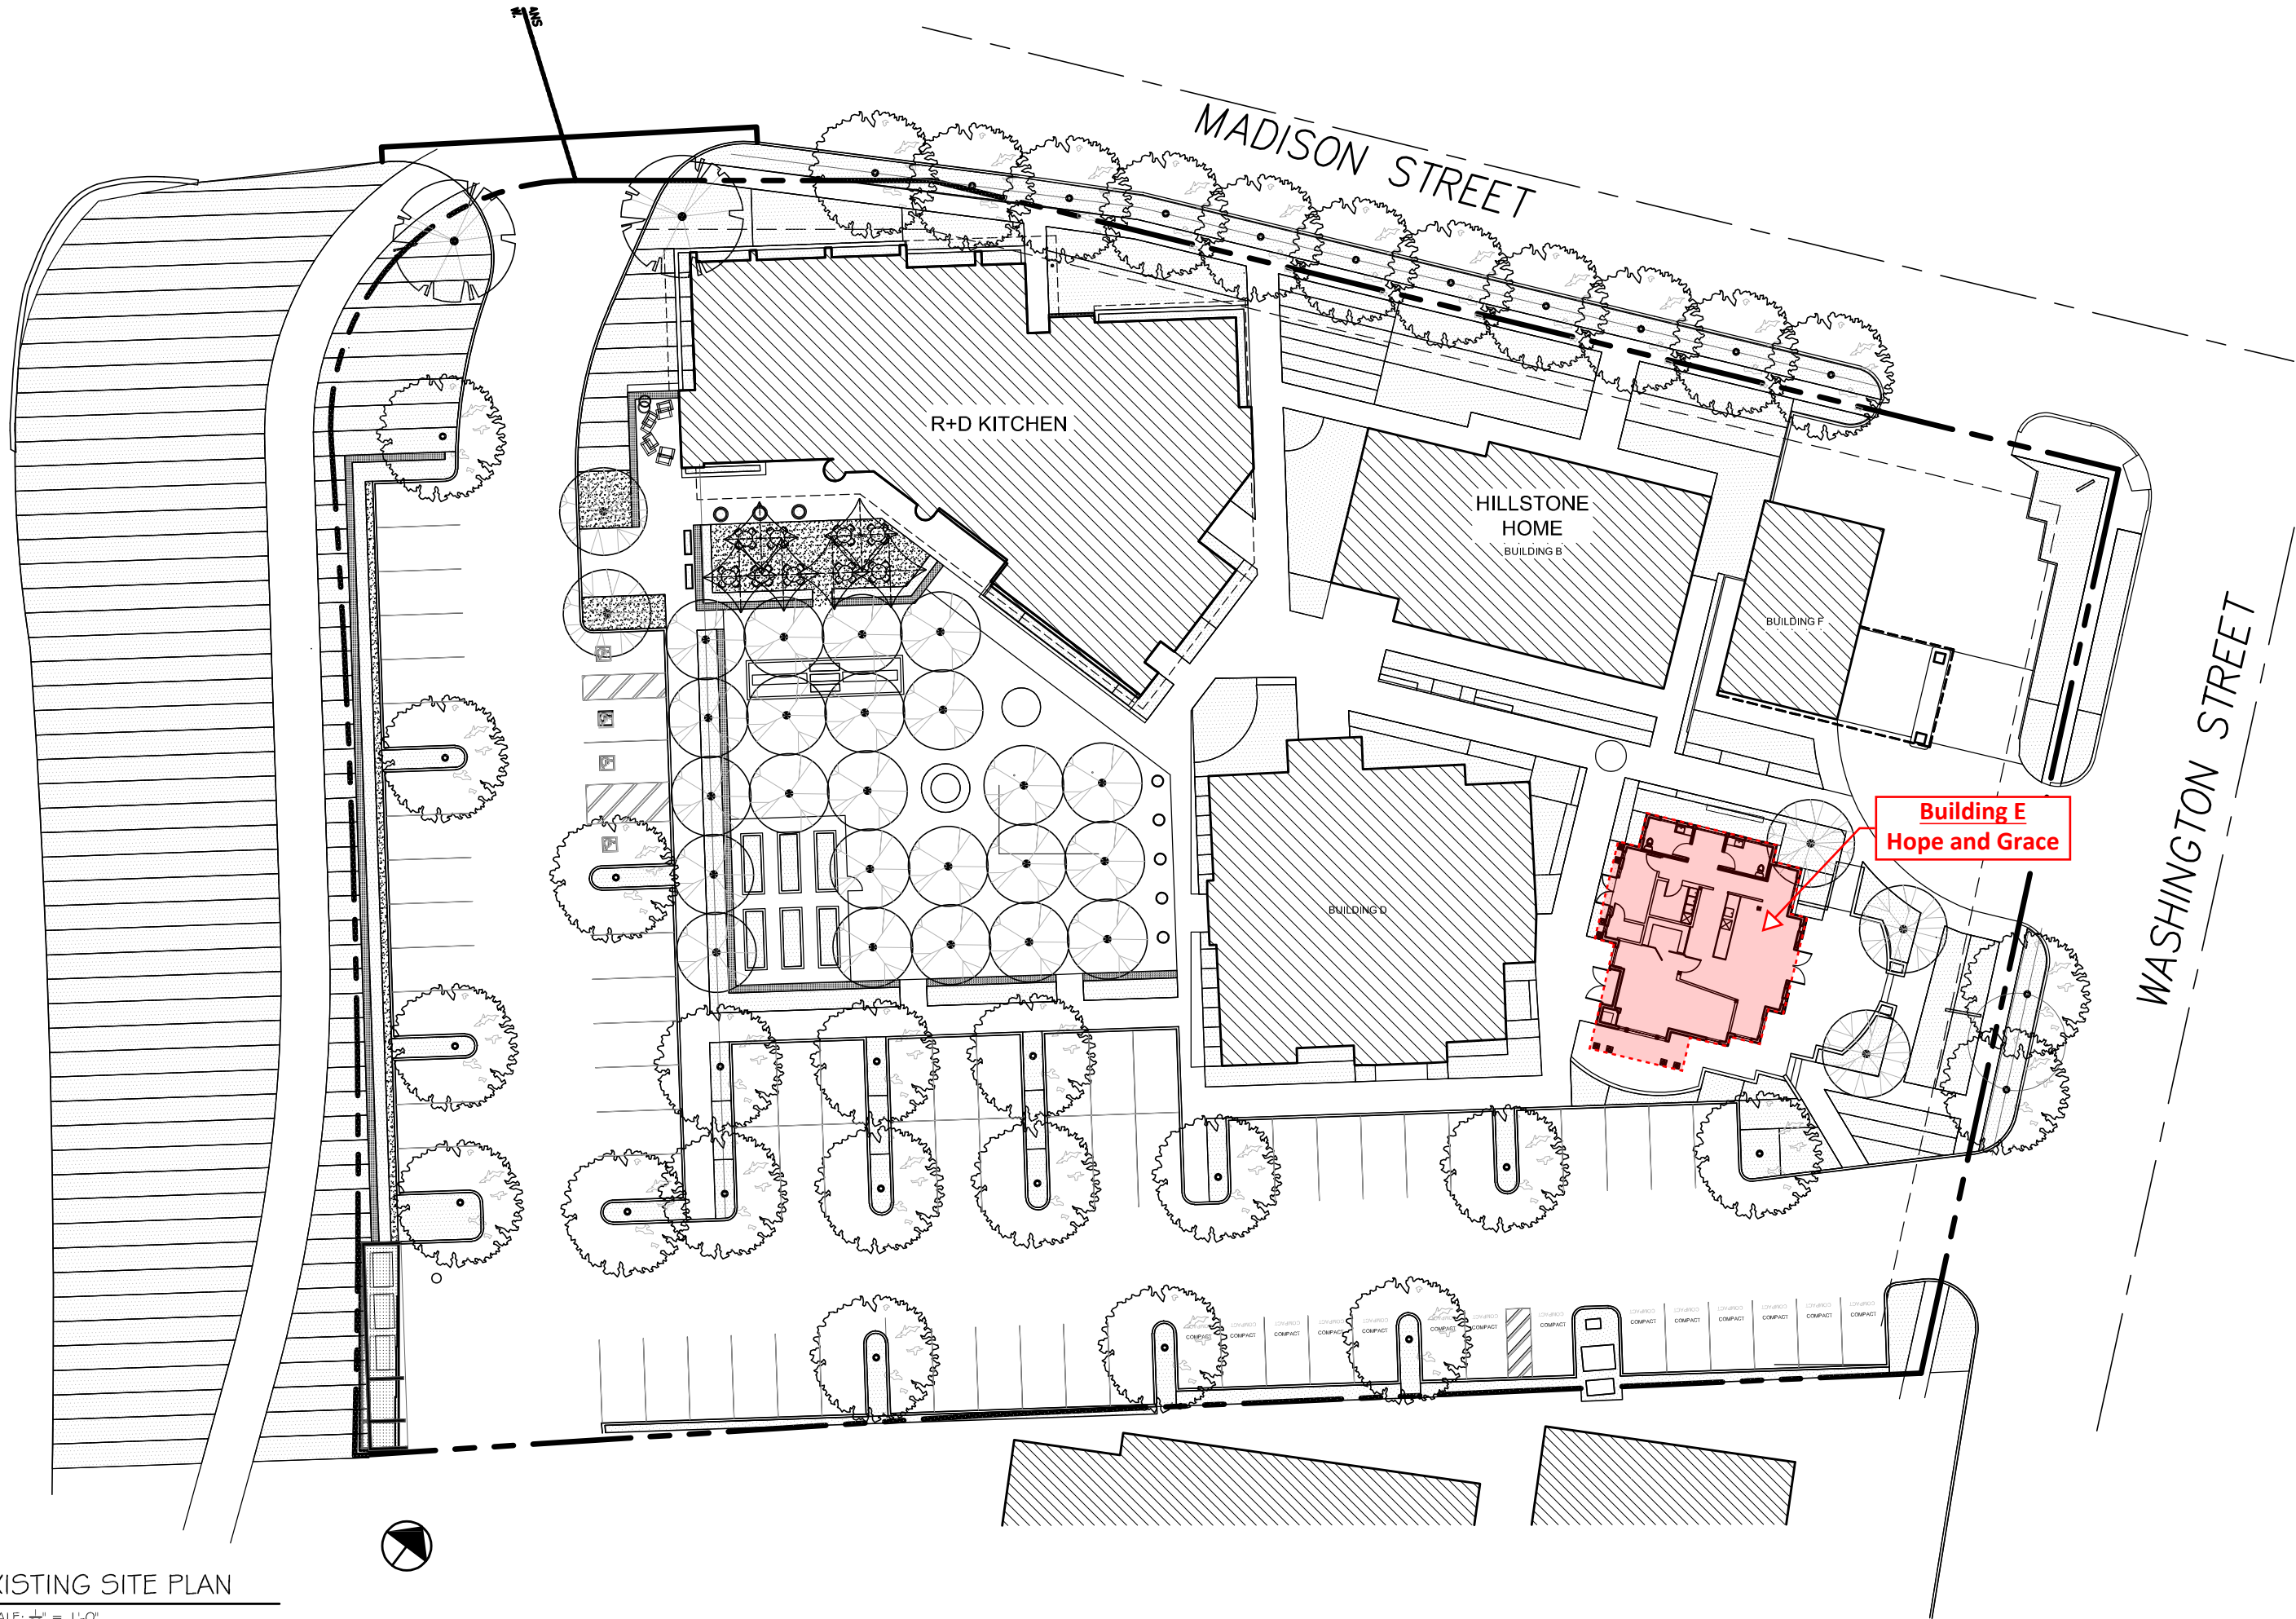


HIGHWAY 29

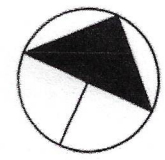

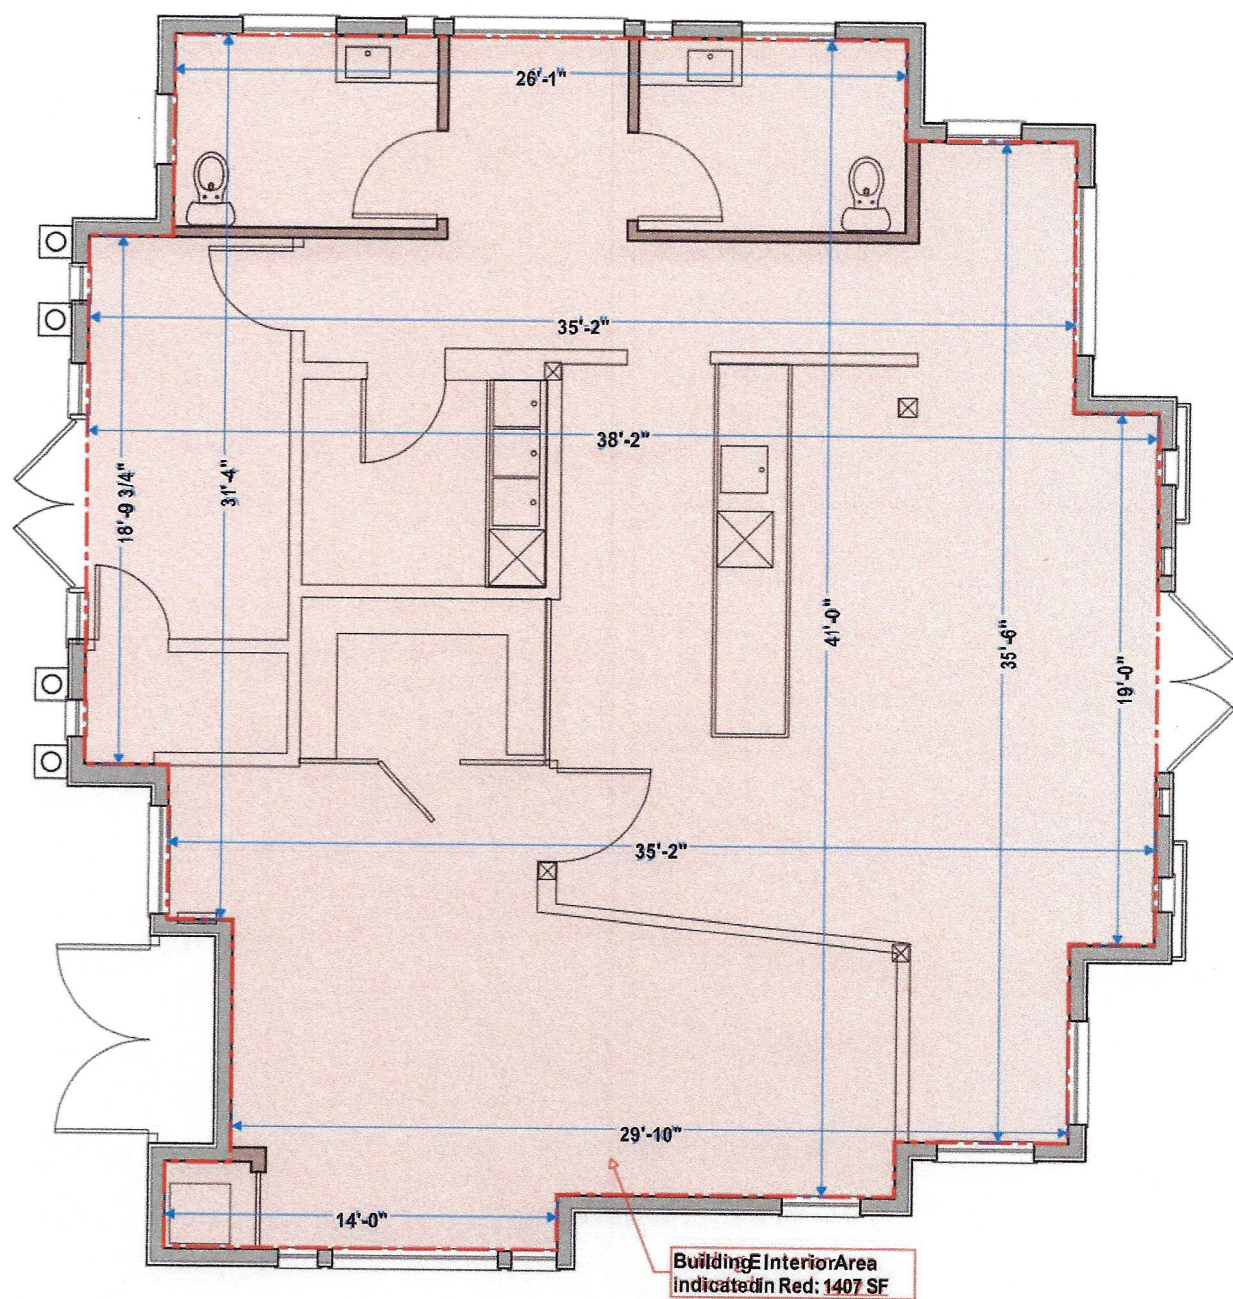

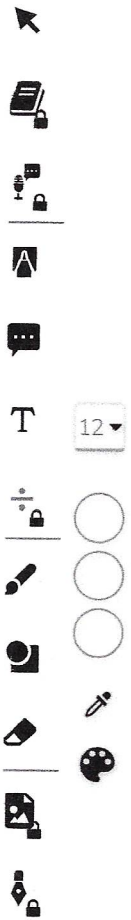

1 EXISTING BUILDING E FLOOR PLAN  
SCALE: 1/8" = 1'-0"

