

FLOOR PLAN

SCALE: NOT TO SCALE

YOUNTVILLE PARK
CITY OF YOUNTVILLE, CALIFORNIA

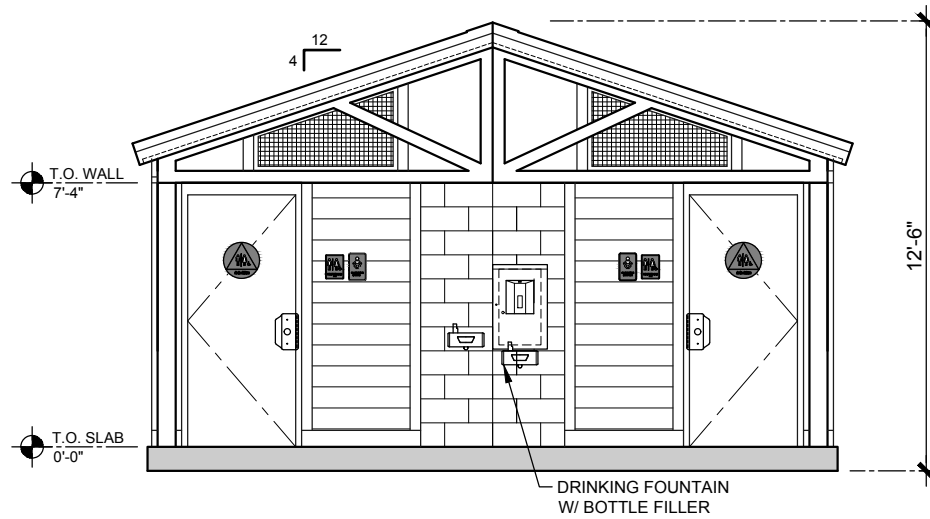
RESTROOM/ STORAGE BUILDING

ARTIST IMPRESSION: 3D RENDERING ONLY FOR REPRESENTATION. COLORS AND MATERIALS ARE SUBJECT TO CHANGE

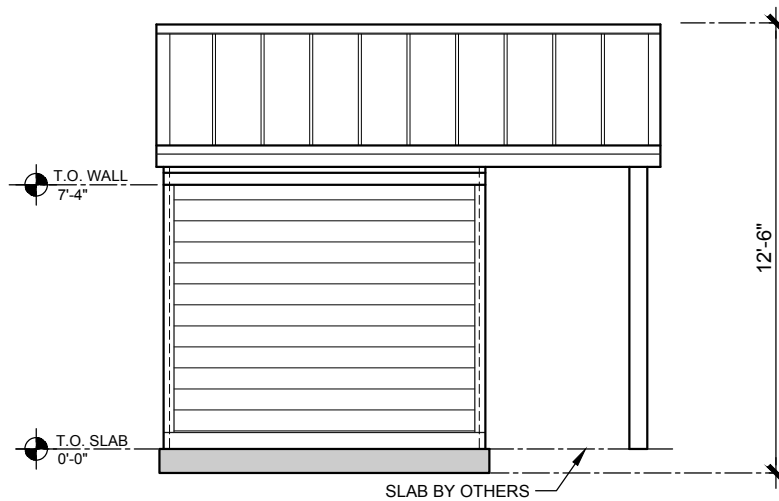
COPYRIGHT 2017, PUBLIC RESTROOM COMPANY THIS MATERIAL IS THE EXCLUSIVE PROPERTY OF PUBLIC RESTROOM COMPANY AND SHALL NOT BE REPRODUCED, USED OR DISCLOSED TO OTHERS EXCEPT AS AUTHORIZED BY THE WRITTEN PERMISSION OF PUBLIC RESTROOM COMPANY.



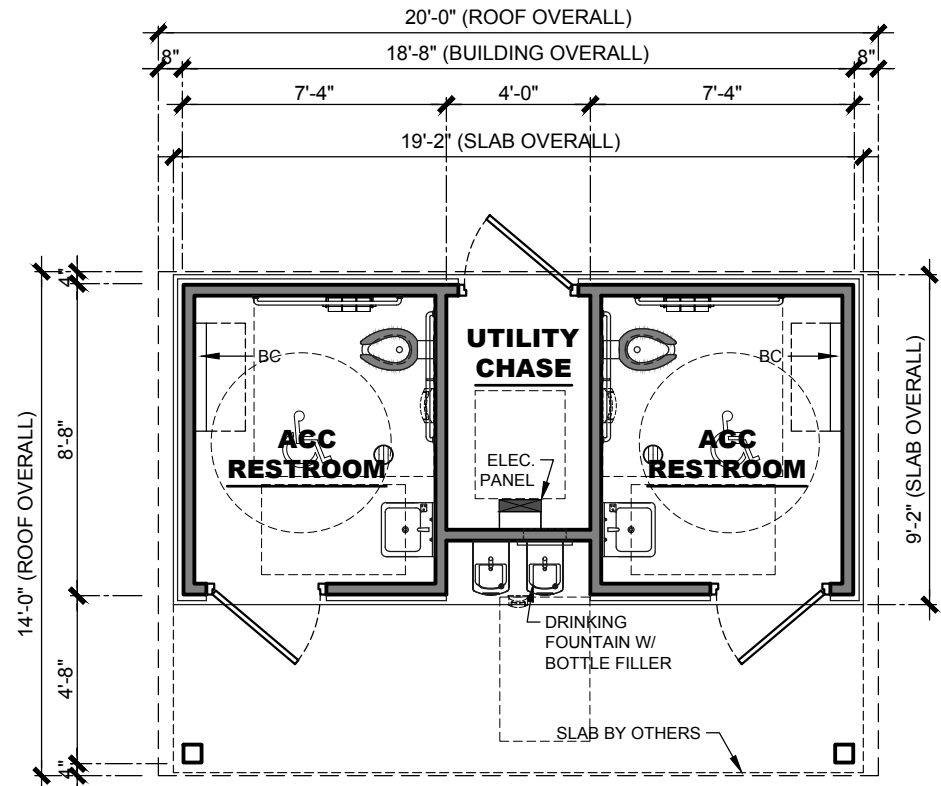
www.PublicRestroomCompany.com
2587 BUSINESS PARKWAY
MINDEN NEVADA 89423
P: 888-888-2060 F: 888-888-1448

**ELEVATION 1**

SCALE: 3/16"=1'-0"

**ELEVATION 2**

SCALE: 3/16"=1'-0"

**FLOOR PLAN**

SCALE: 3/16"=1'-0"



COPYRIGHT 2019, PUBLIC RESTROOM COMPANY THIS MATERIAL IS THE EXCLUSIVE PROPERTY OF PUBLIC RESTROOM COMPANY AND SHALL NOT BE REPRODUCED, USED, OR DISCLOSED TO OTHERS EXCEPT AS AUTHORIZED BY THE WRITTEN PERMISSION OF PUBLIC RESTROOM COMPANY.

BUILDING TYPE:

RESTROOM / STORAGE BUILDING

PROJECT:

YOUNTVILLE PARK
COTY OF YOUNTVILLE, CA

REVISION #

1REVISION **8/21/2019**
DATE:

DRAWN BY: EOR

SHEET#

PROJECT #:

10693START DATE: **8/9/2019**

DRAWN BY: EOR

MAX. PERSON / HOUR:

90 S