



AS BUILT SITE PLAN

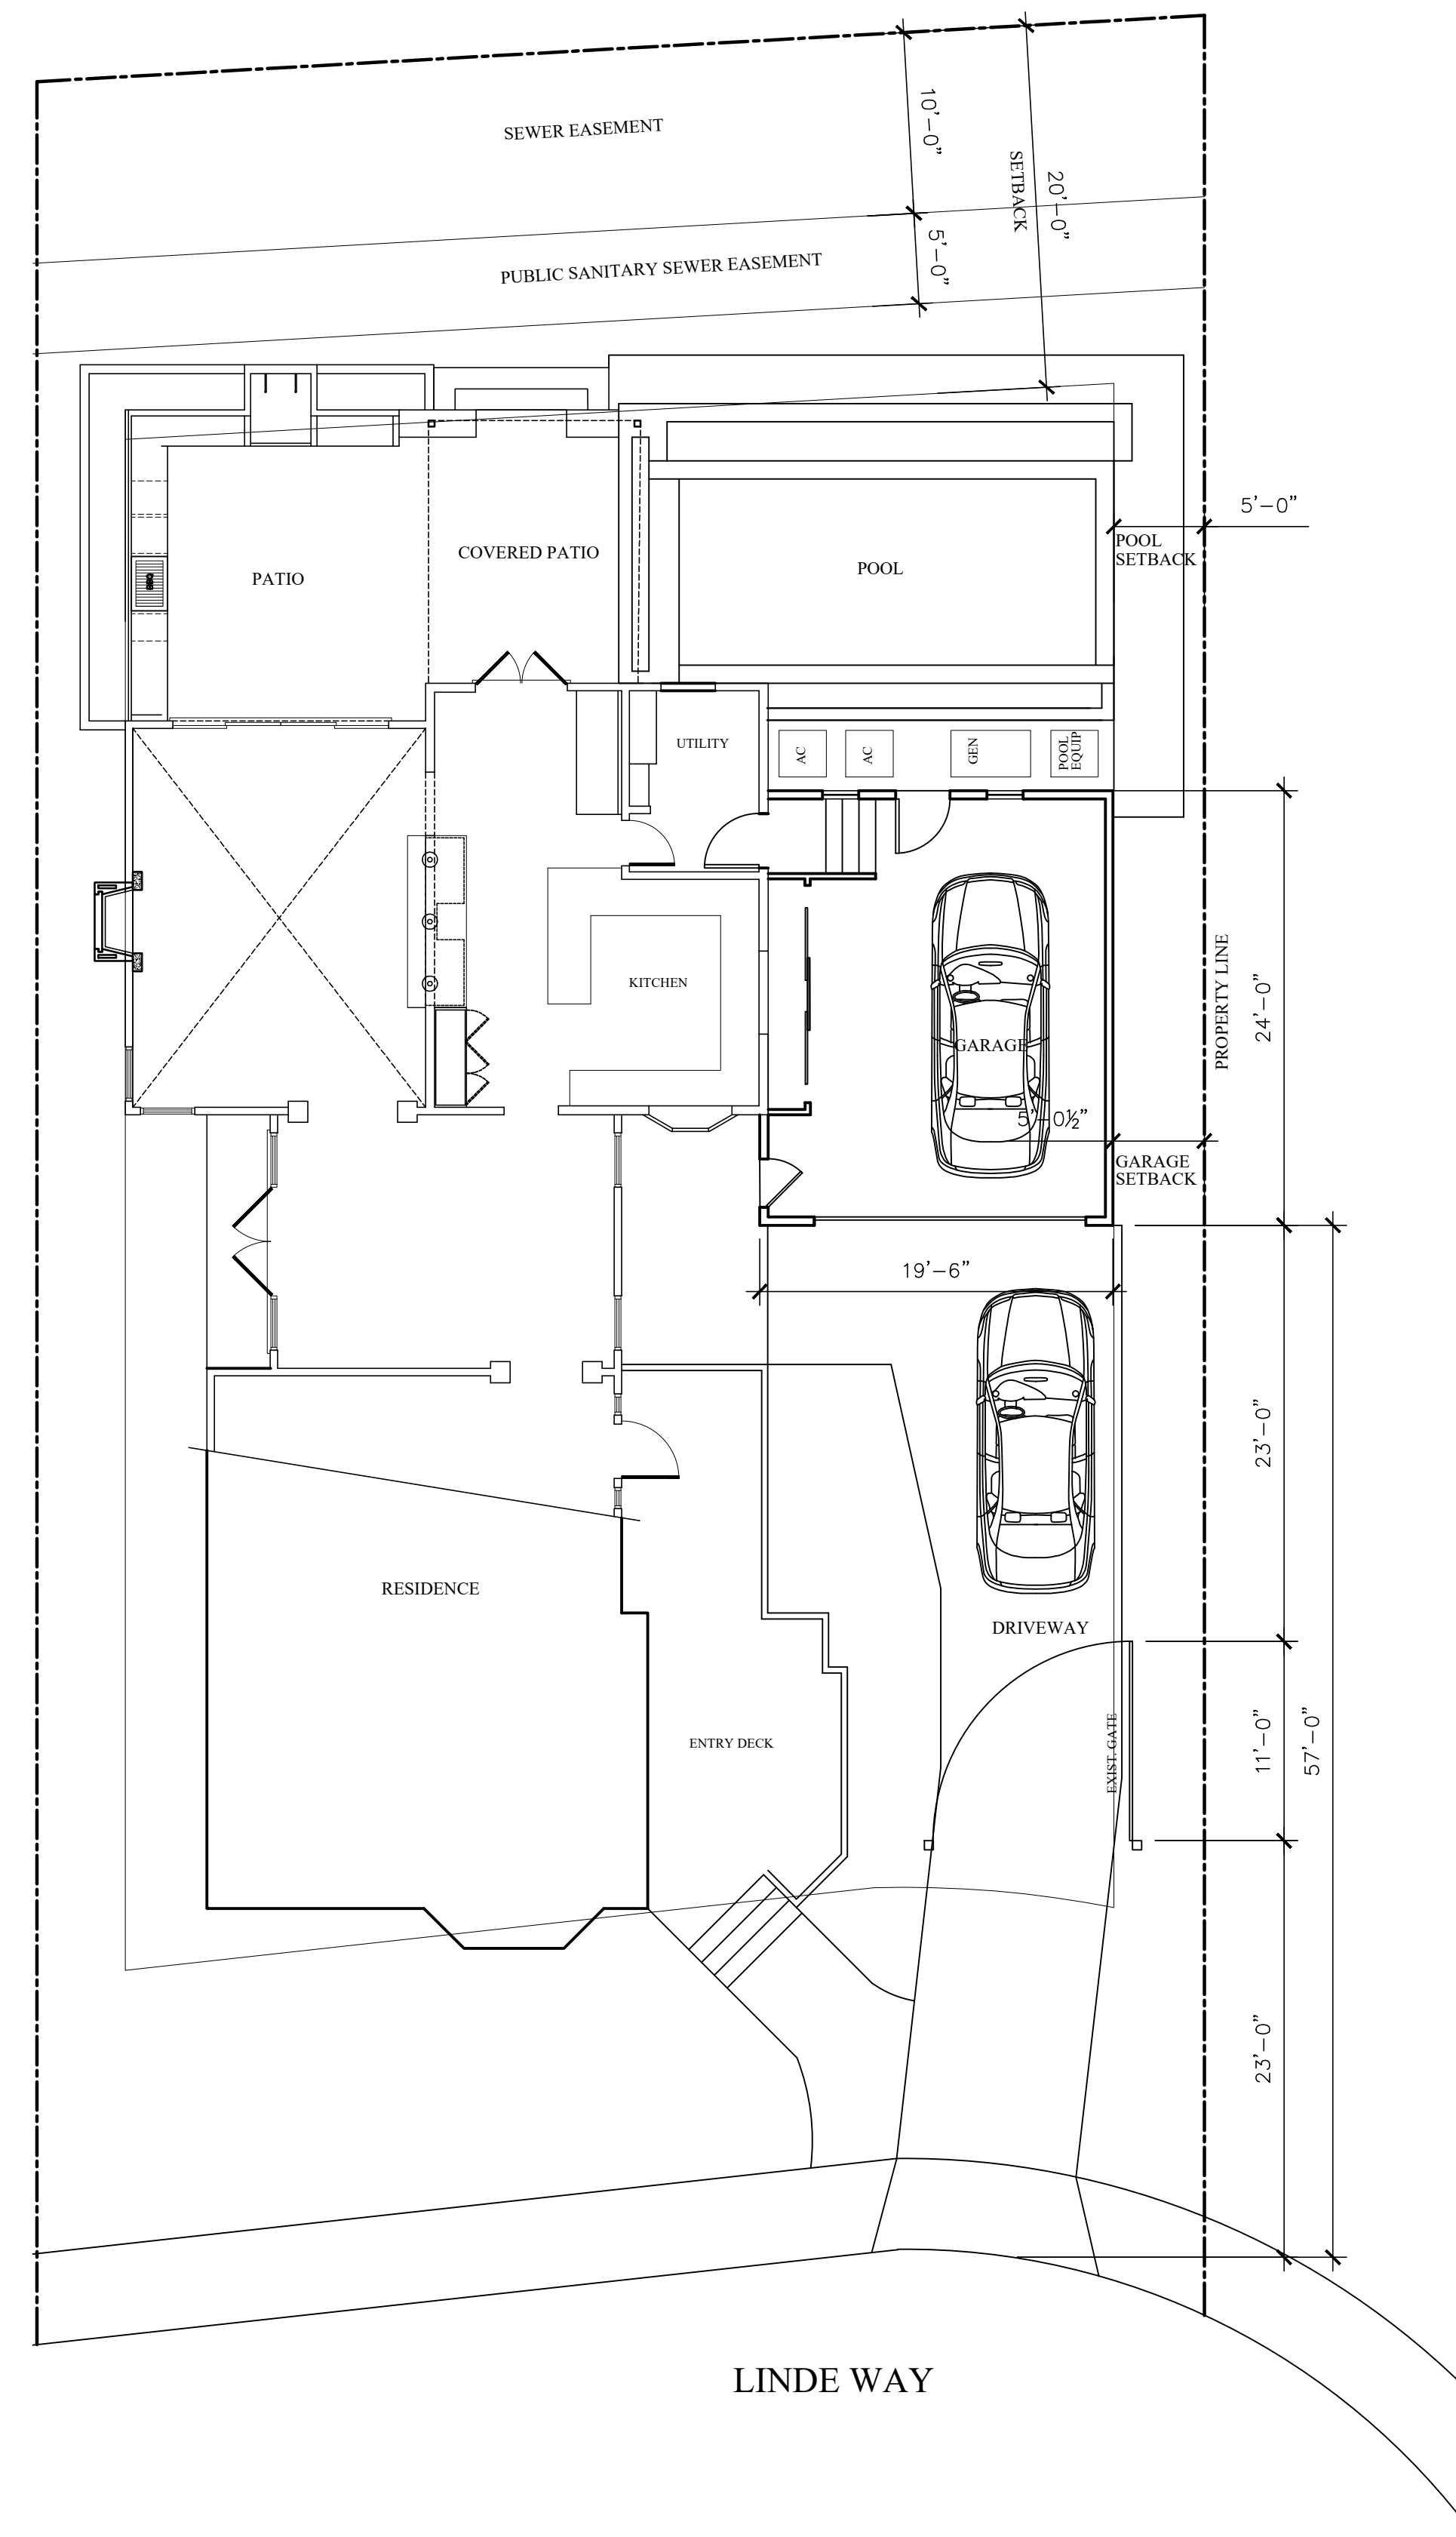

PROPOSED SITE PLAN

Copyright

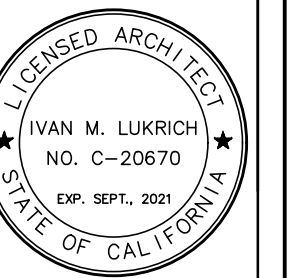

Revisions

IVAN M. LUKRICH
ARCHITECT
P.O. BOX 1642, SANTA ROSA, CA 95402
VOICE 707.573.8291 FAX 707.573.3012

SCHIESTEL RESIDENCE
RENOVATION
APN 036-463-016
1 LANDEWAY
YOUNTVILLE, CALIFORNIA

SITE PLAN

Job Number
SCHIESTEL


Drawn By
IML

Scale
1/4" = 1'-0"

Date
7-8-2021

Sheet Number

A1
of

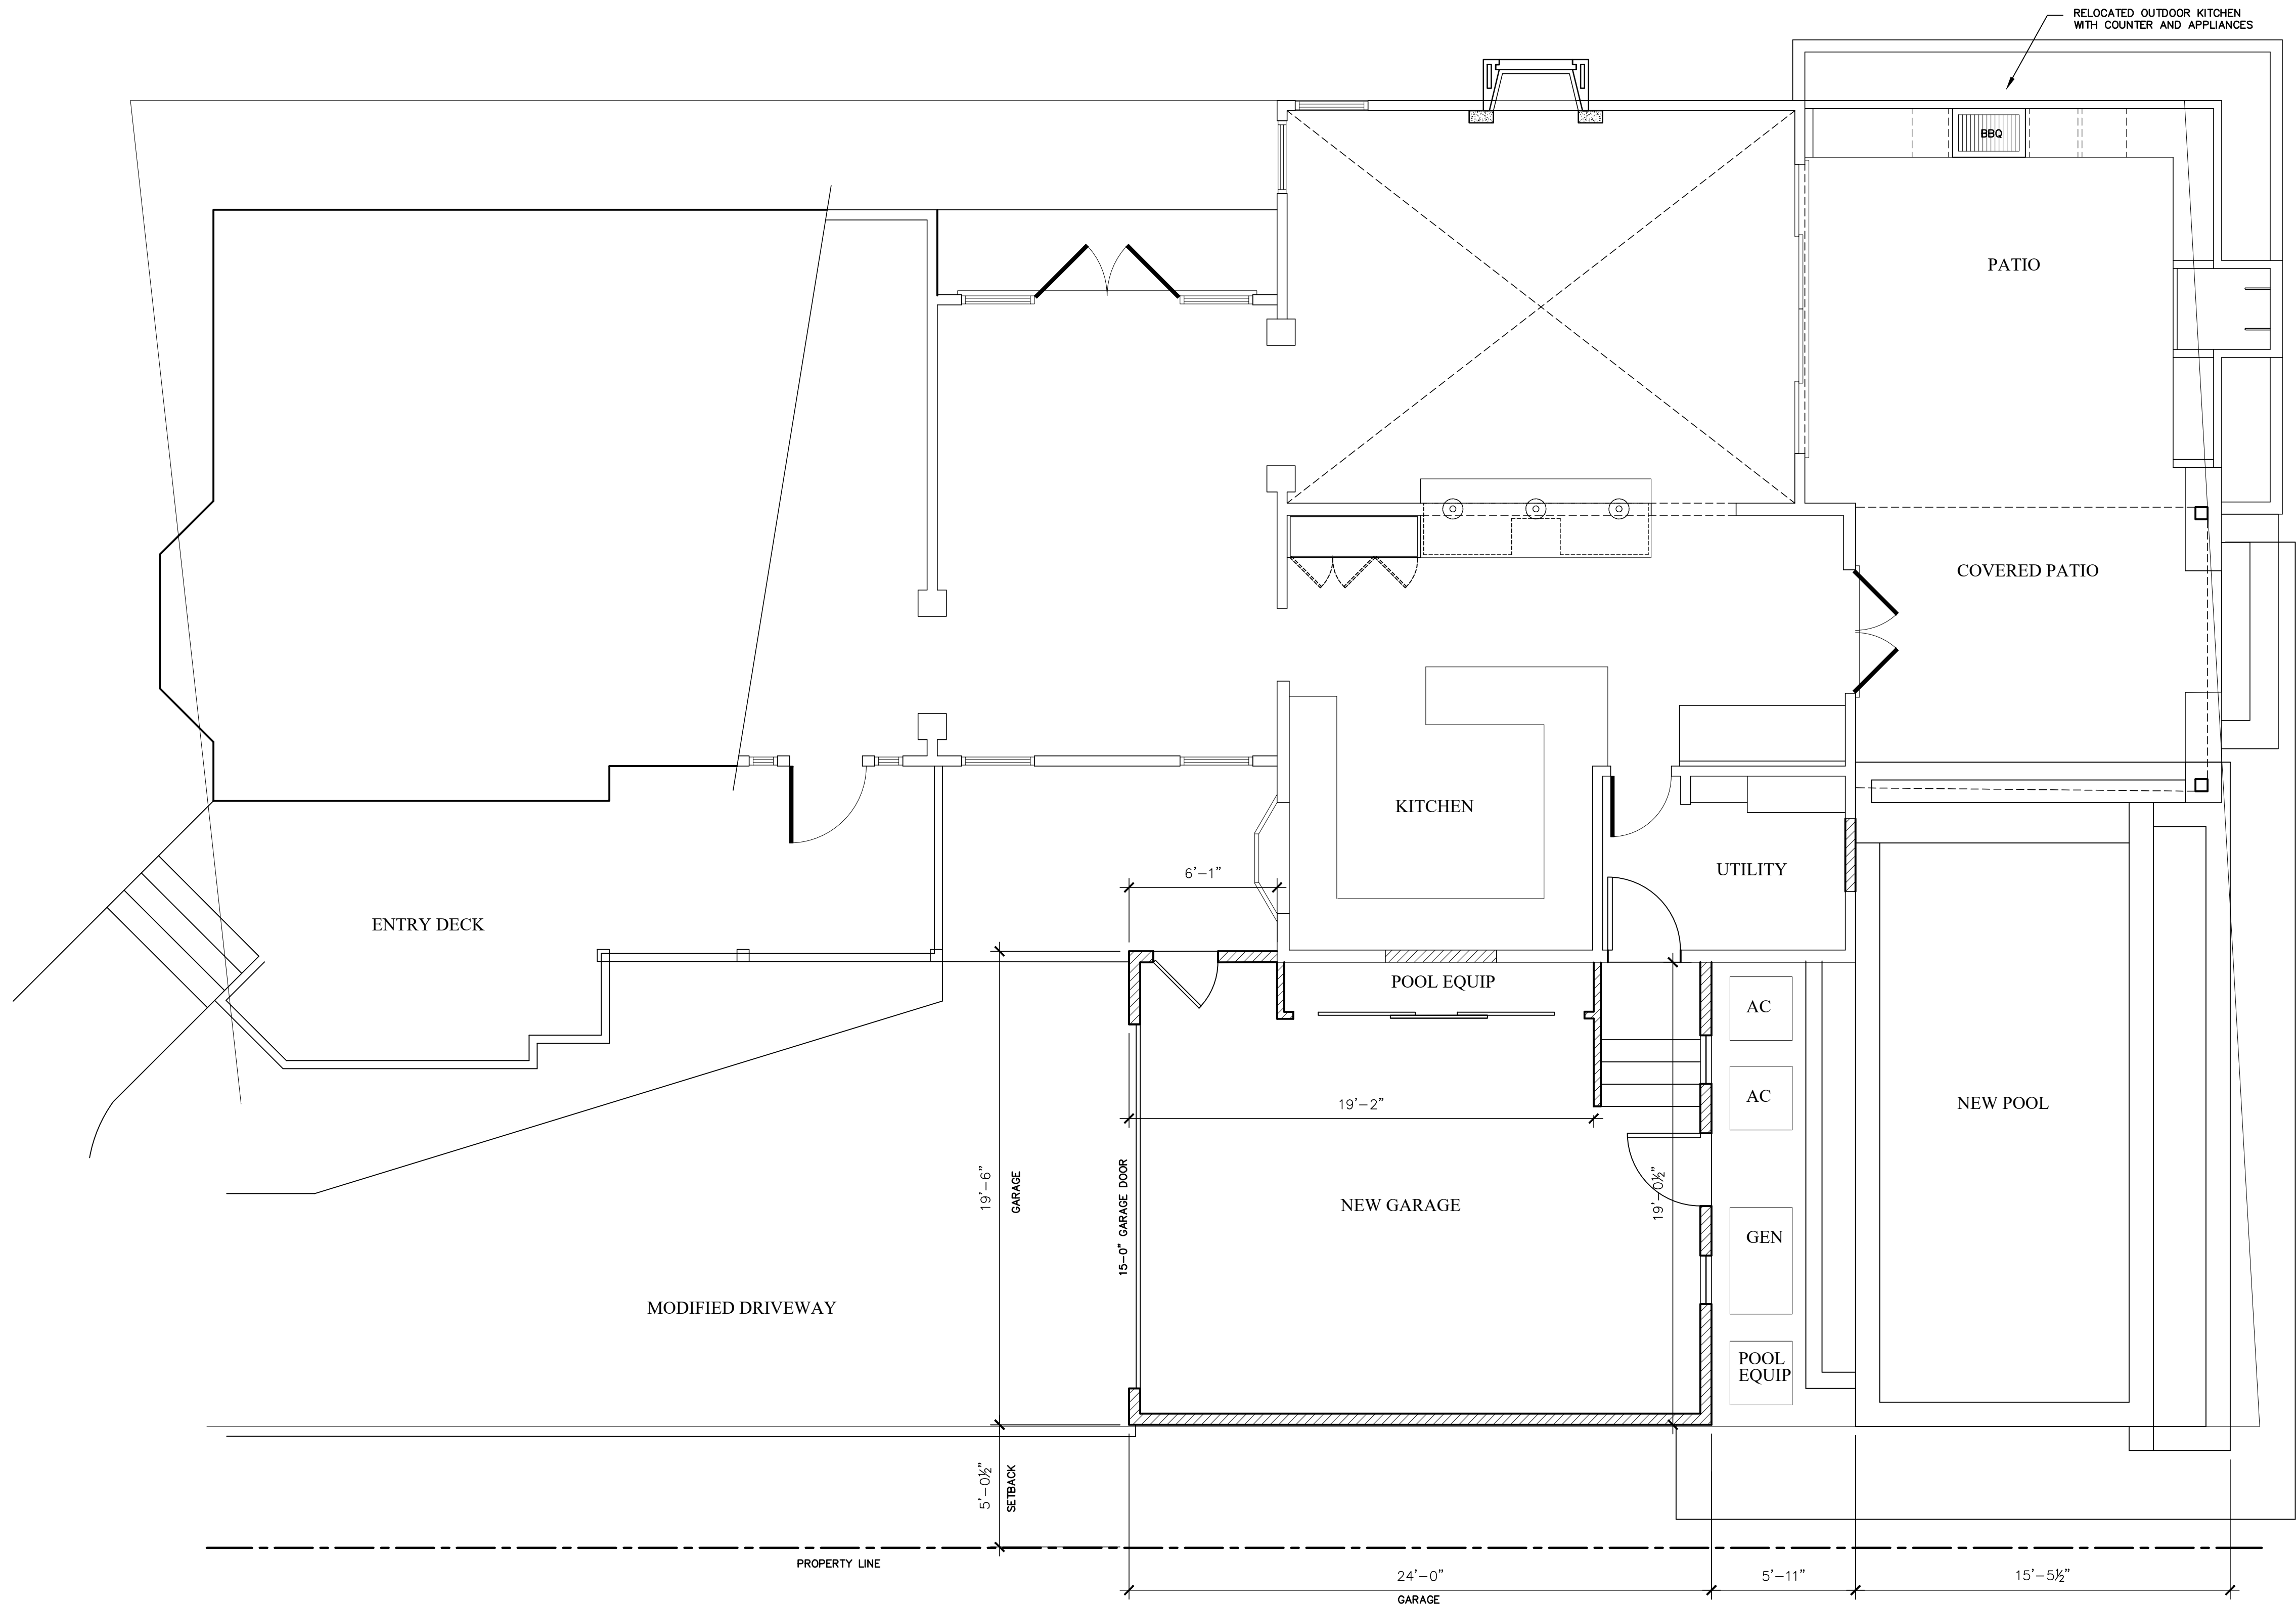

FLOOR PLAN - PROPOSED

WALL LEGEND
EXISTING WALLS
NEW WALL CONSTRUCTION
NEW GARAGE BUILDING AREA 460 S.F.
EXISTING GARAGE TO BE DEMOLISHED 536 S.F.

© Copyright

LICENSED ARCHITECT

IVAN M. LUKRICH

NO. C-20670

EXP. SEPT. 2021

STATE OF CALIFORNIA

Revisions

IVAN M. LUKRICH

ARCHITECT

P.O. BOX 1642, SANTA ROSA, CA 95402

VOICE 707.573.8291 FAX 707.573.3012

SCHIESTEL RESIDENCE

RENOVATION

APN 036-463-016

1 LANDIEWAY

YOUNTVILLE, CALIFORNIA

FLOOR PLAN

PROPOSED

Job Number

SCHIESTEL

Drawn By

IML

Scale

1/4" = 1'-0"


Date

7-8-2021

Sheet Number

A2

of

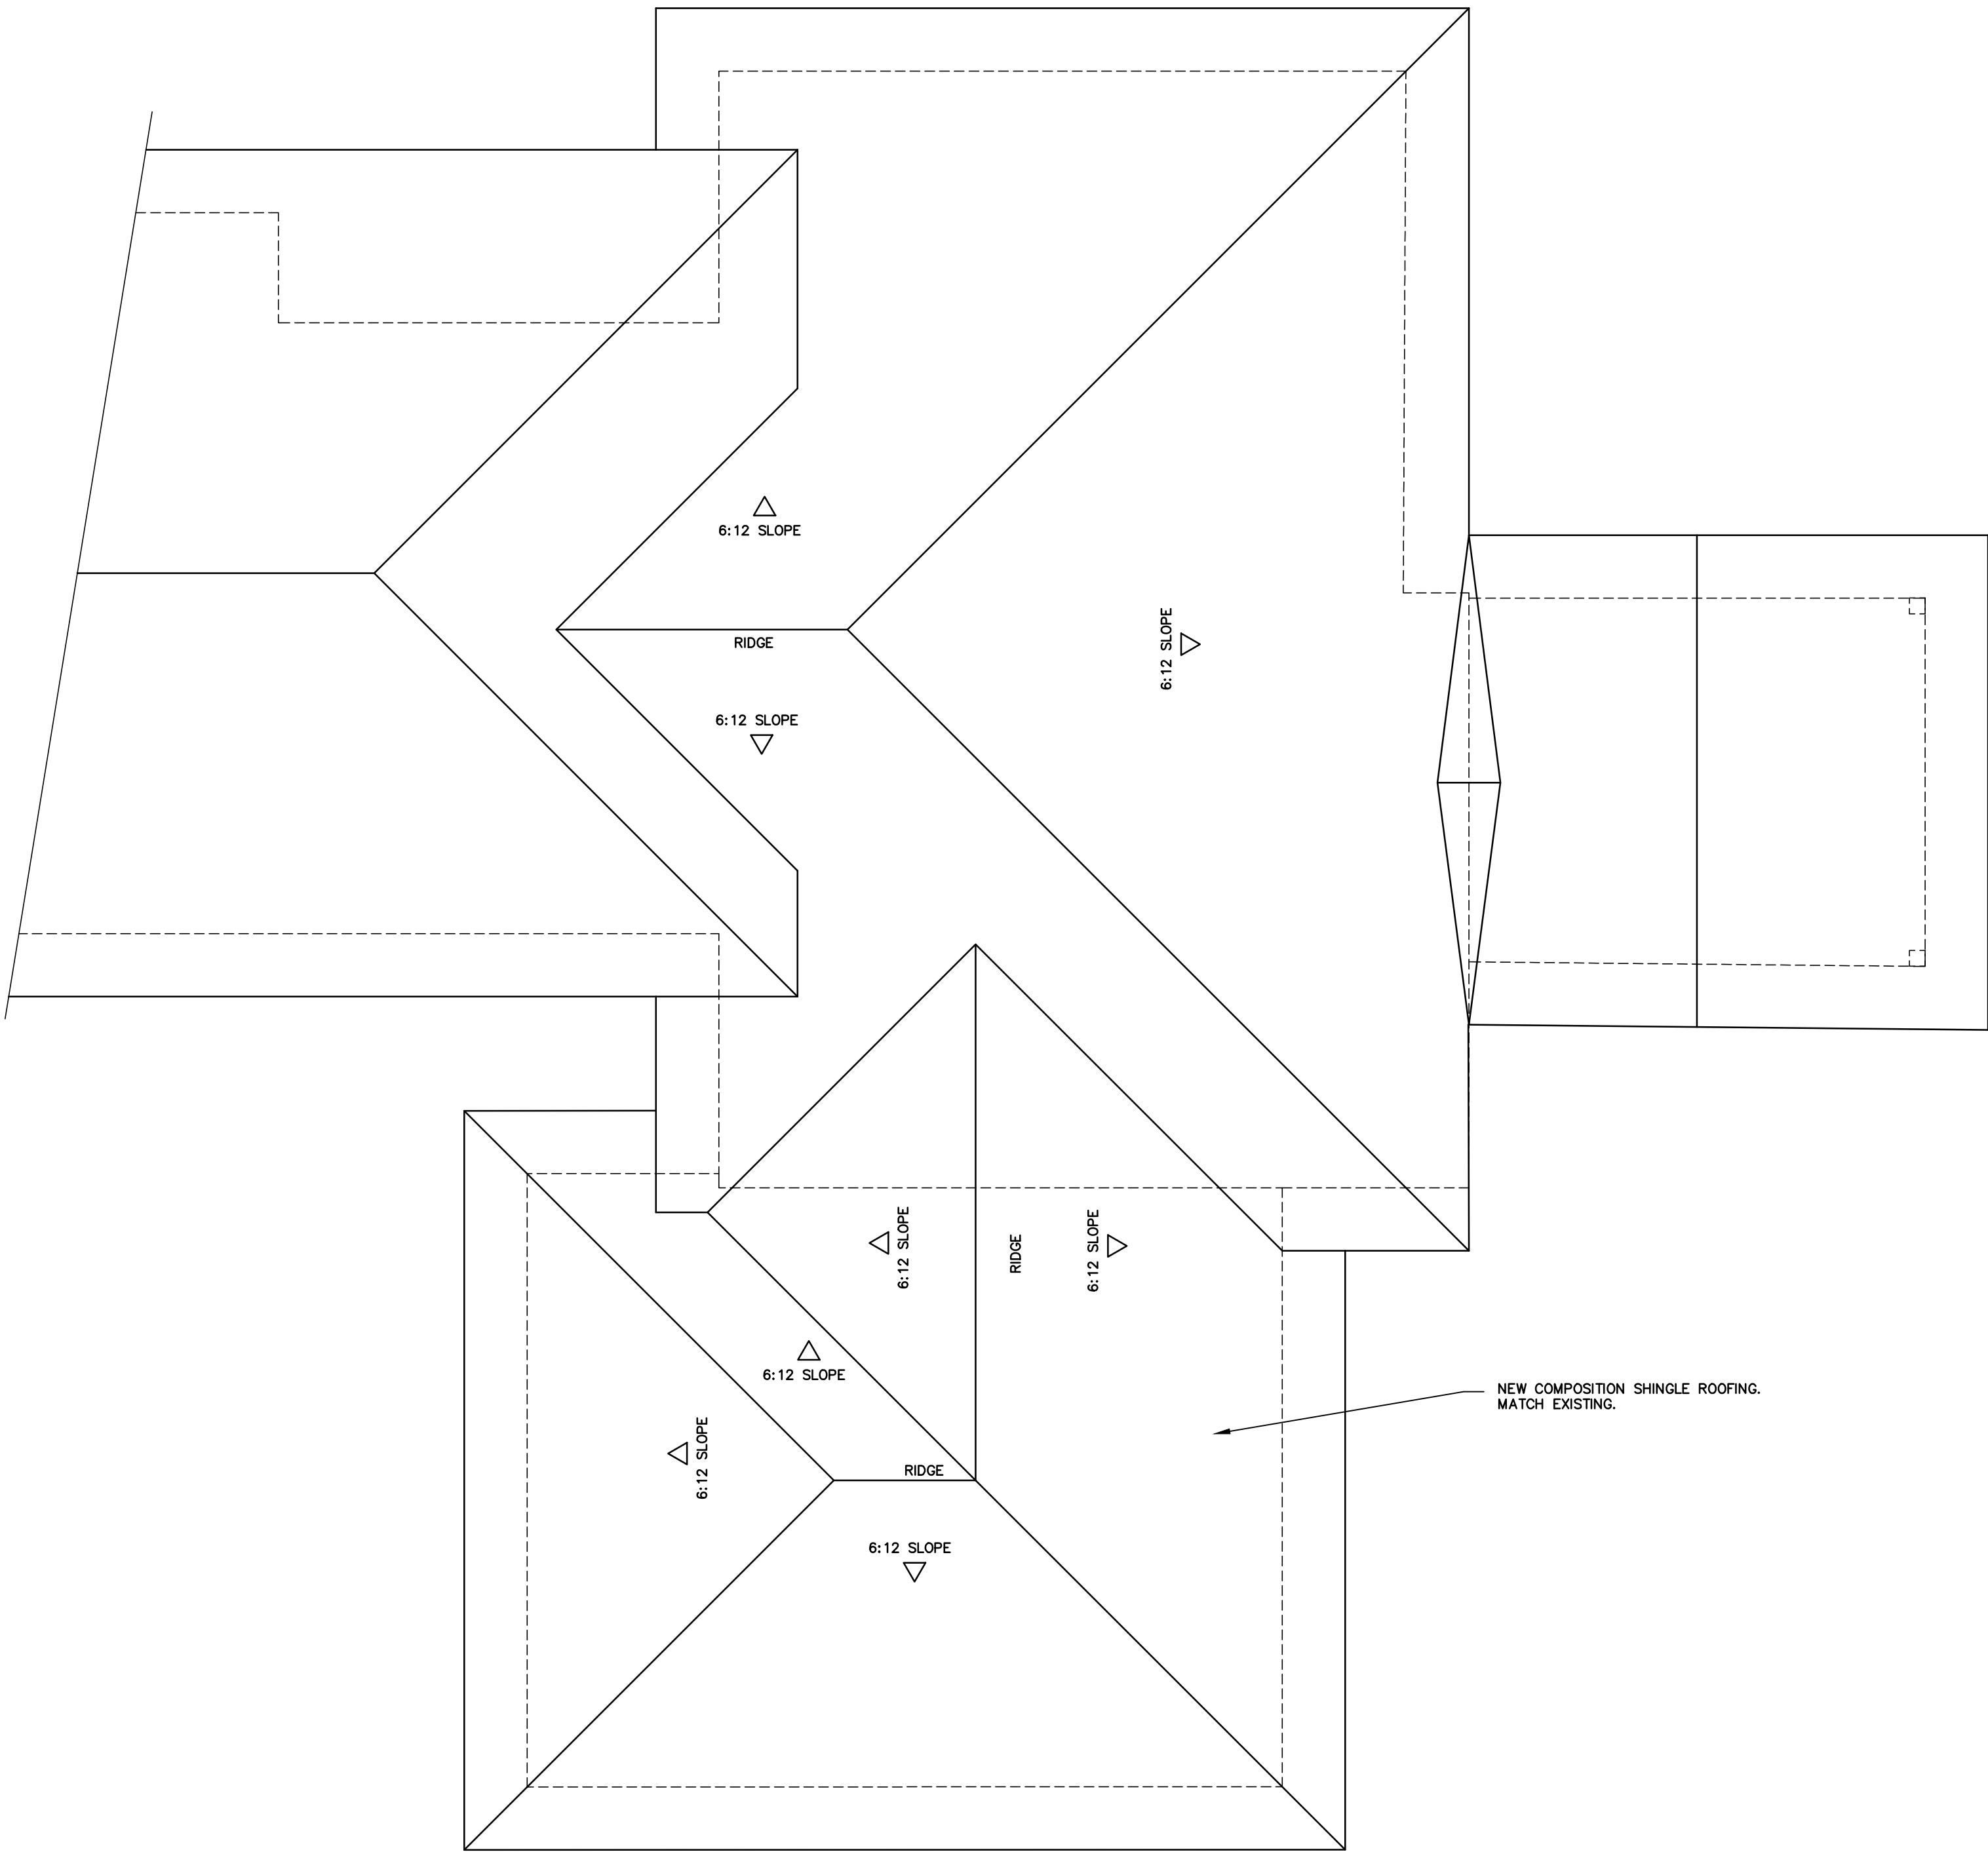

ROOF PLAN - PROPOSED

© Copyright

LICENSED ARCHITECT

IVAN M. LUKRICH

NO. C-20670

EXP. SEPT. 2021

STATE OF CALIFORNIA

Revisions

IVAN M. LUKRICH

ARCHITECT

P.O. BOX 1642, SANTA ROSA, CA 95402

VOICE 707.573.8291 FAX 707.573.3012

SCHIESTEL RESIDENCE

RENOVATION

APN 036-463-016

1 LANDEWAY

YOUNTVILLE, CALIFORNIA

ROOF PLAN

PROPOSED

Job Number

SCHIESTEL

Drawn By

IML

Scale

1/4" = 1'-0"

Date

7-8-2021

Sheet Number

A3

of



FRONT ELEVATION



RIGHT ELEVATION

© Copyright

LICENSED ARCHITECT

IVAN M. LUKRICH

NO. C-20670

EXP. SEPT. 2021

STATE OF CALIFORNIA

Revisions

IVAN M. LUKRICH

ARCHITECT

P.O. BOX 1642,

SANTA ROSA, CA 95402

VOICE 707.573.8291 FAX 707.573.3012

SCHIESTEL RESIDENCE

RENOVATION

APN 036-463-016

1 FLANDEWAY

YOUNTVILLE, CALIFORNIA

EXTERIOR ELEVATION

PROPOSED

Job Number

SCHIESTEL

Drawn By

IML

Scale

1/4" = 1'-0"


Date

7-8-2021


Sheet Number

A4

of

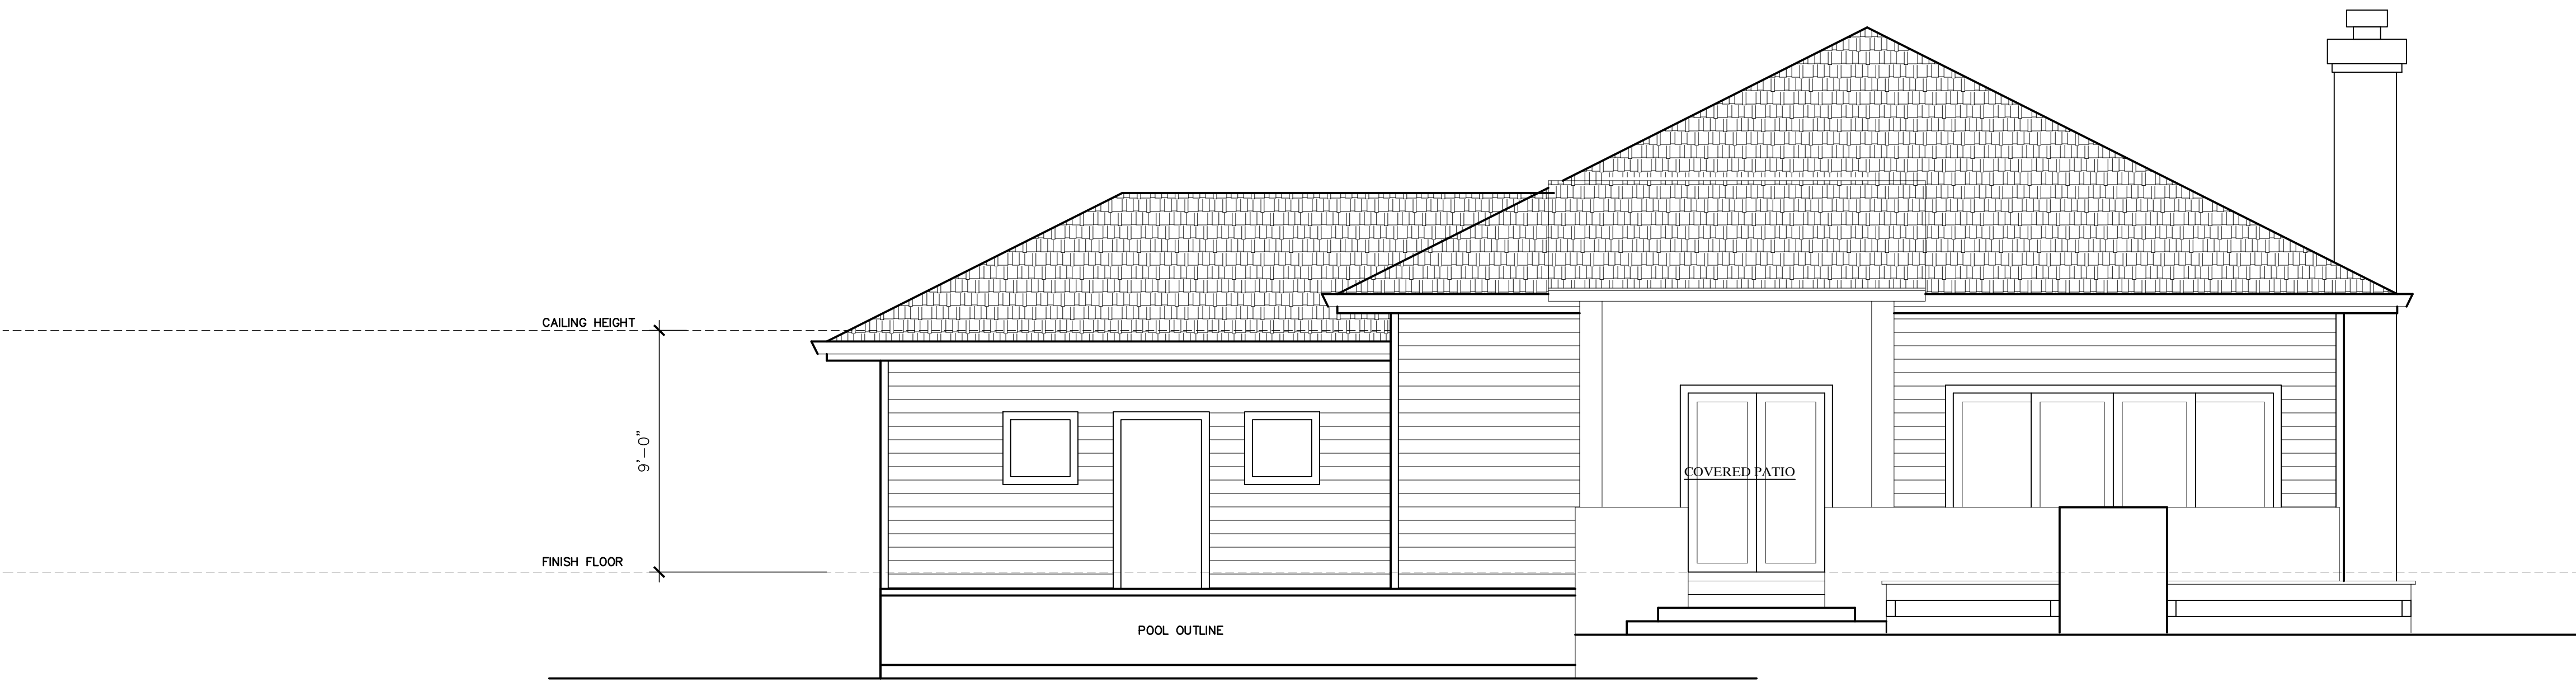

REAR ELEVATION

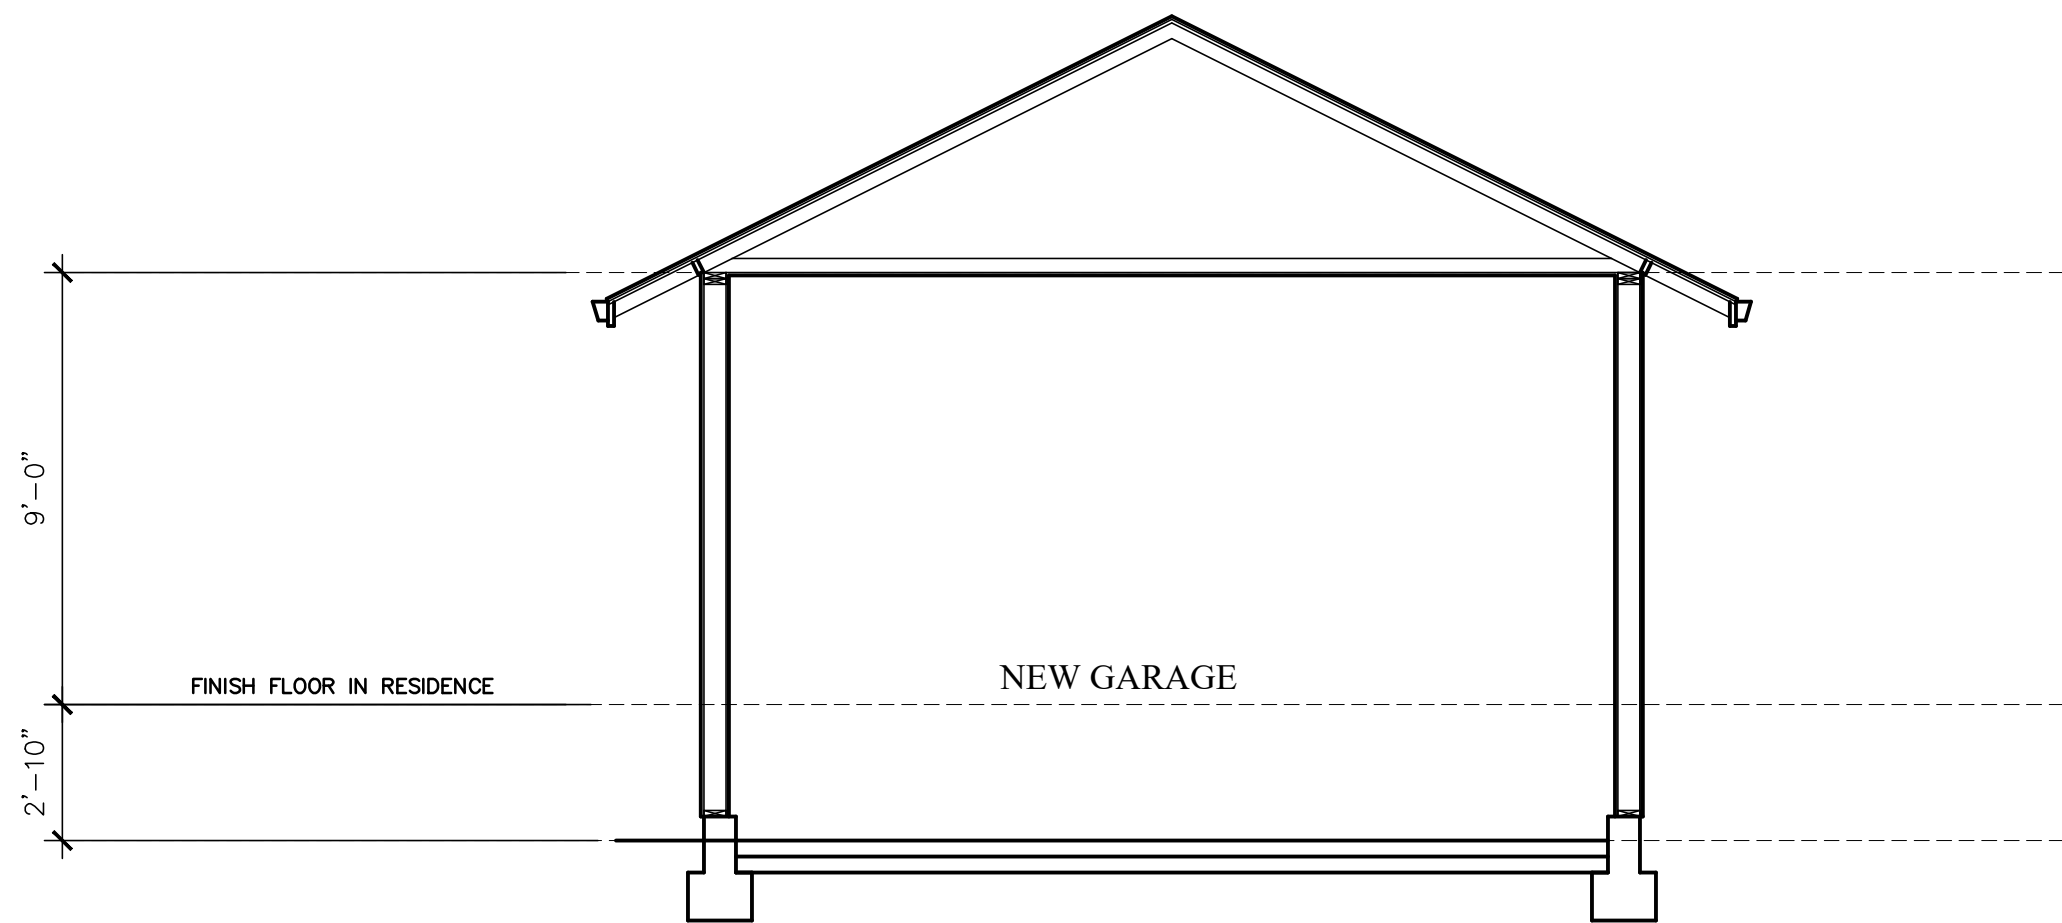

BUILDING SECTION

© Copyright

LICENSED ARCHITECT

IVAN M. LUKRICH

NO. C-20670

EXP. SEPT. 2021

STATE OF CALIFORNIA

Revisions

IVAN M. LUKRICH

ARCHITECT

P.O. BOX 1642, SANTA ROSA, CA 95402

VOICE 707.573.8291 FAX 707.573.3012

SCHIESTEL RESIDENCE

RENOVATION

APN 036-463-016

1 LANDWE WAY

YOUNTVILLE, CALIFORNIA

EXTERIOR ELEVATION

PROPOSED

Job Number

SCHIESTEL

Drawn By

IML

Scale

1/4" = 1'-0"

Date

7-8-2021

Sheet Number

A5

of