




Ground Cover: Mulch

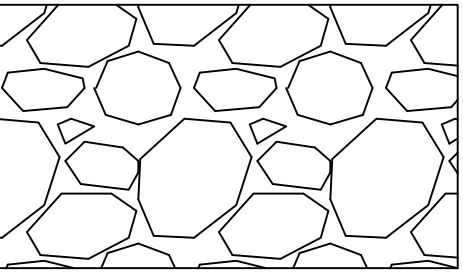


Gravel area: no parking allowed, out of dog park limits.

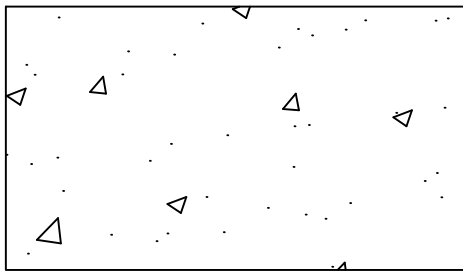

Concrete sidewalk

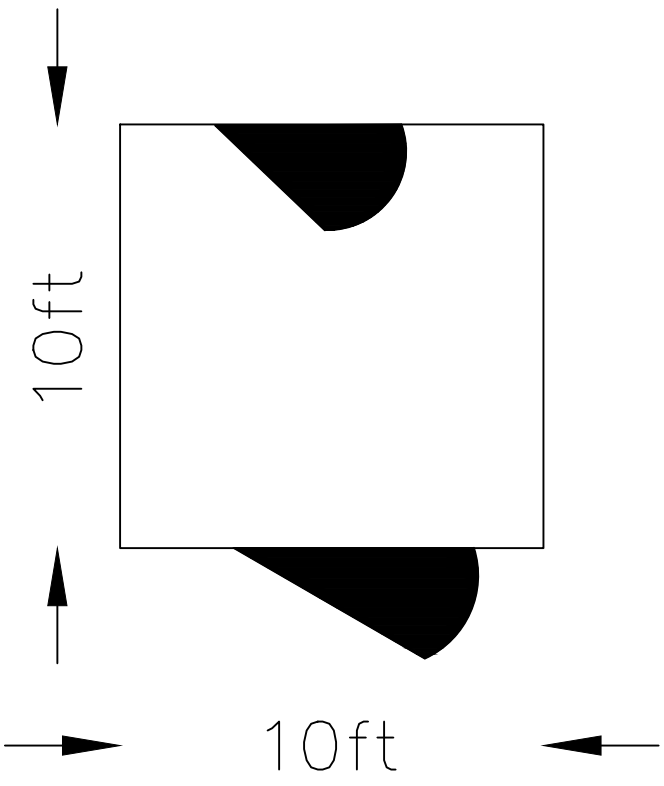

Double Gated Entrance

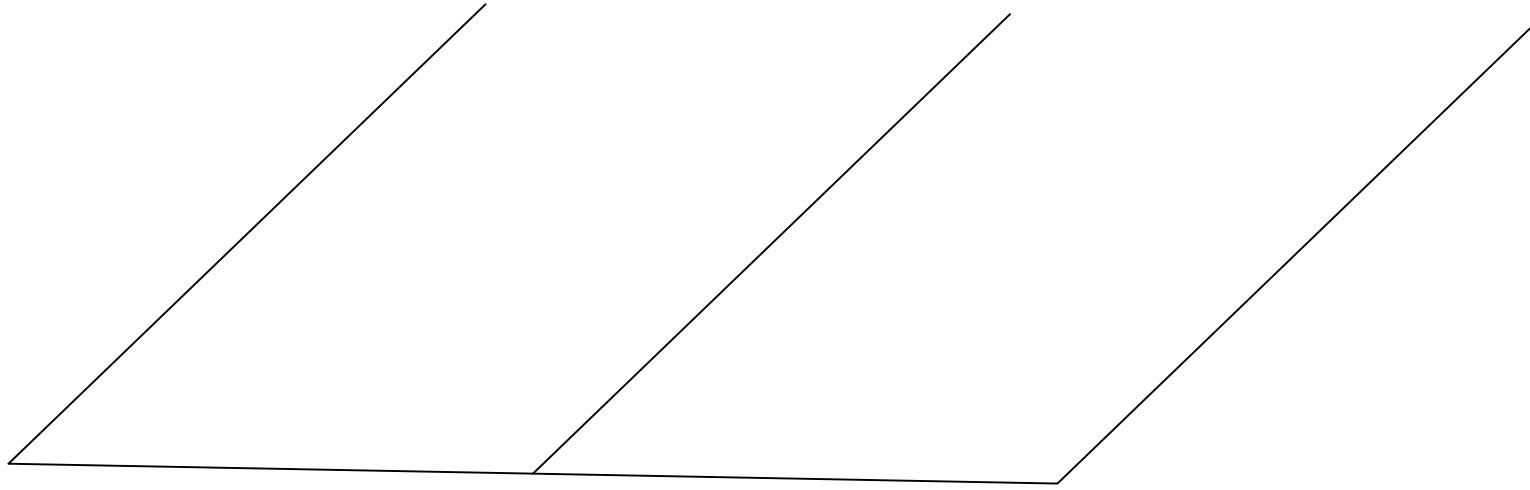

Back-in Angled Parking

REVISIONS				BENCH MARK		DRAWN BY: _____ DATE _____ DESIGNED BY: _____ DATE _____ CHECKED BY: _____ DATE _____	PUBLIC WORKS DEPARTMENT PLANS PREPARED UNDER THE DIRECTION OF _____ ENTER TEXT DATE _____	ST-0027 WASHINGTON STREET PARKING LOT BEAUTIFICATION		SCALE	DATE:
NO.	DESCRIPTION	DATE	BY	ELEV.						HORIZ. _____	CAD FILE:
										VERT. _____	DRAWING NO.
											SHEET NO. OF