




2735 DE SOTO AVE.
COSTA MESA, CA 92626
949.274.6585
JJABDESIGN@GMAIL.COM
JASON BLACKMORE

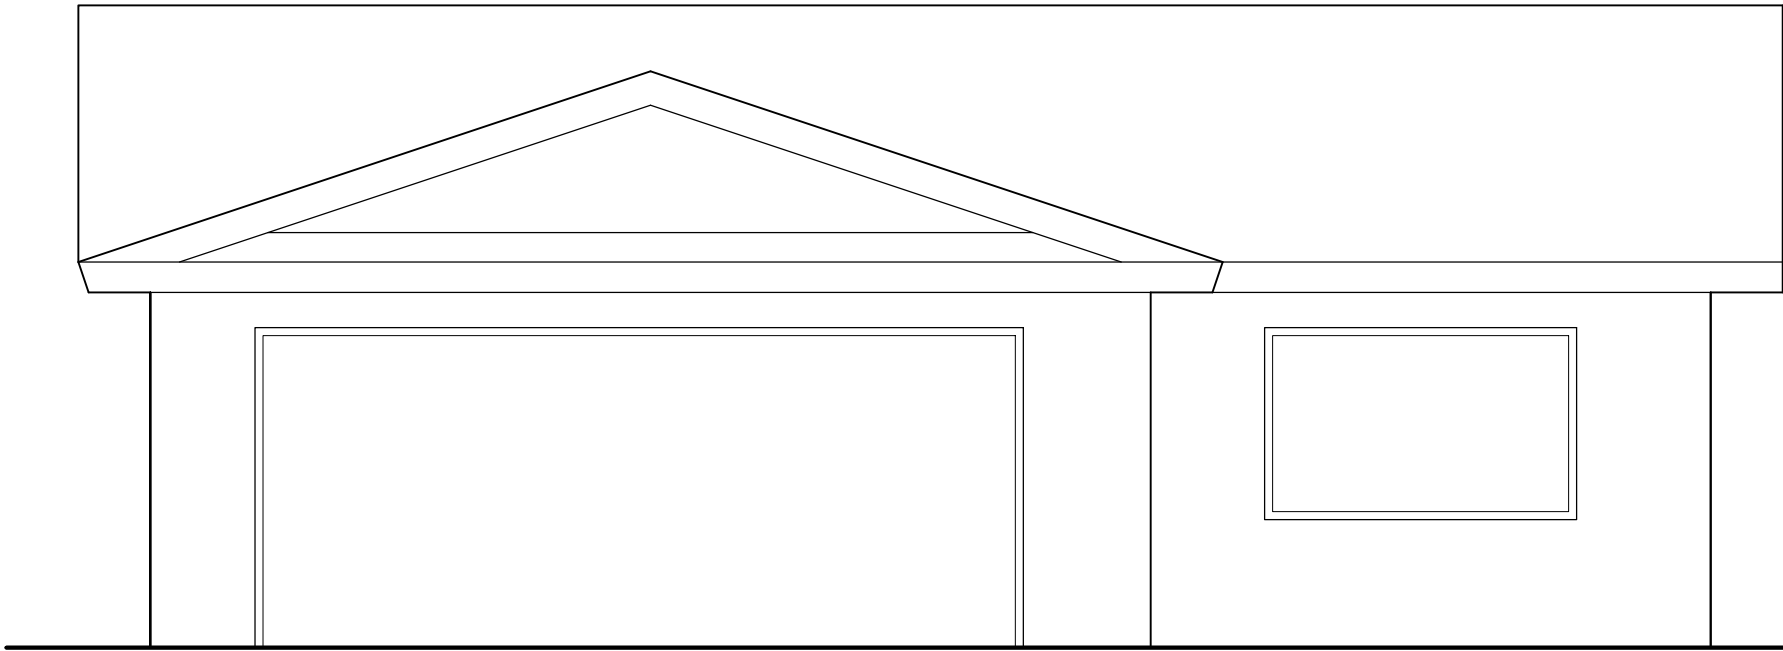


1 NORTH ELEVATION
1/4" = 1'-0"

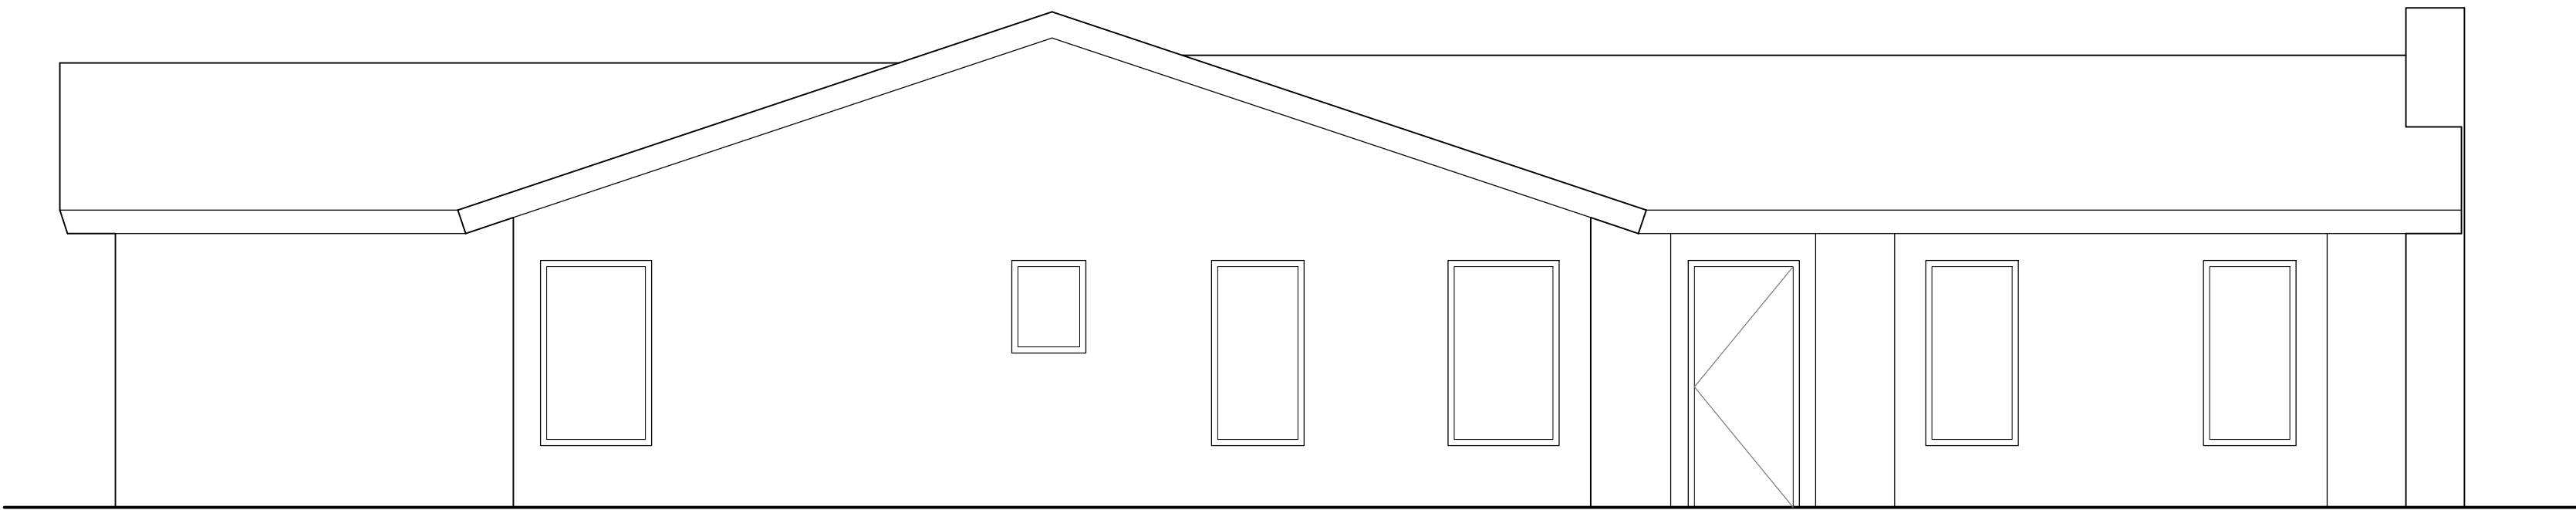

2 WEST ELEVATION
1/4" = 1'-0"

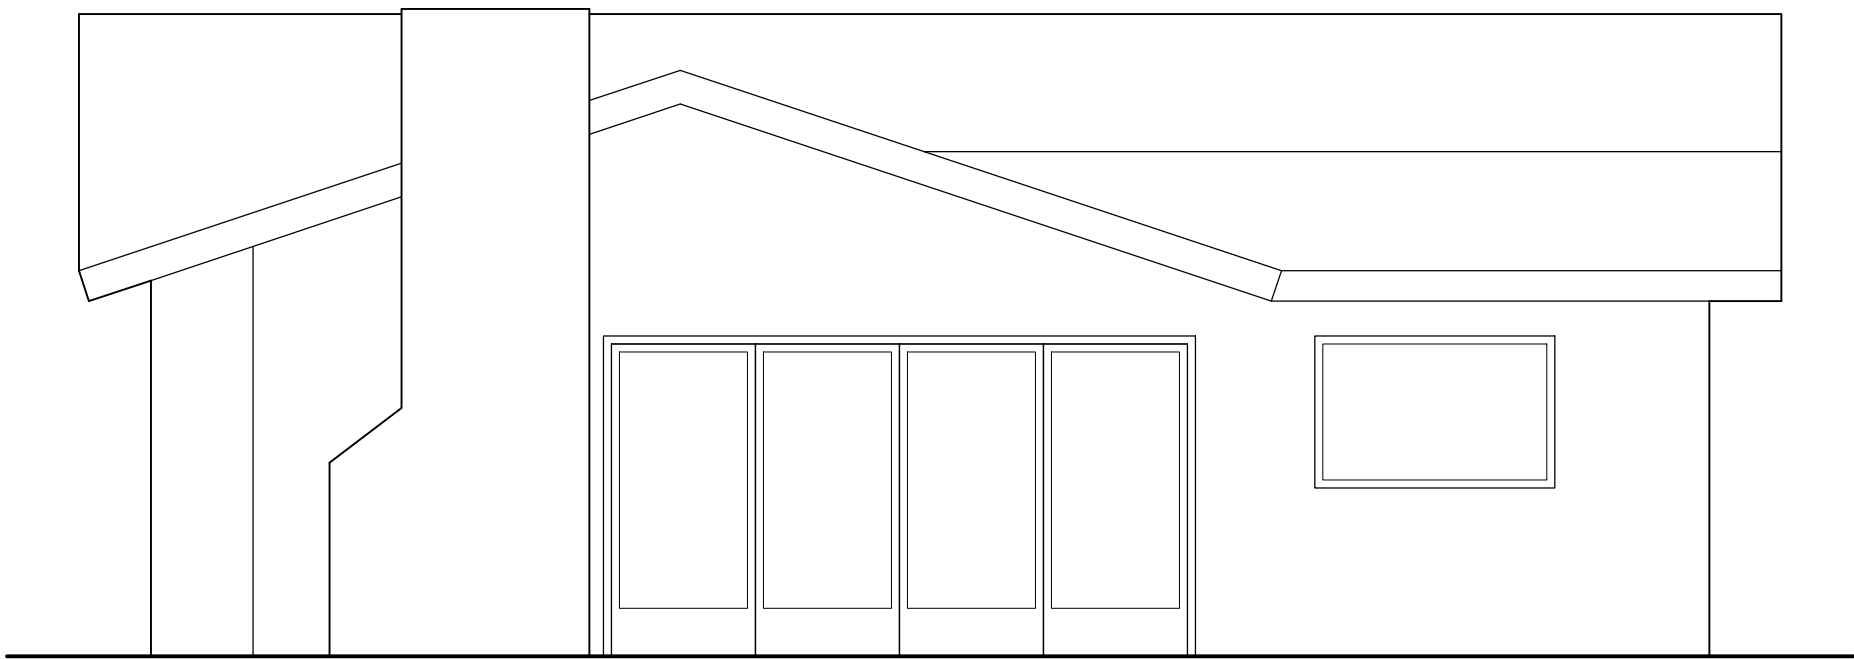

3 SOUTH ELEVATION
1/4" = 1'-0"

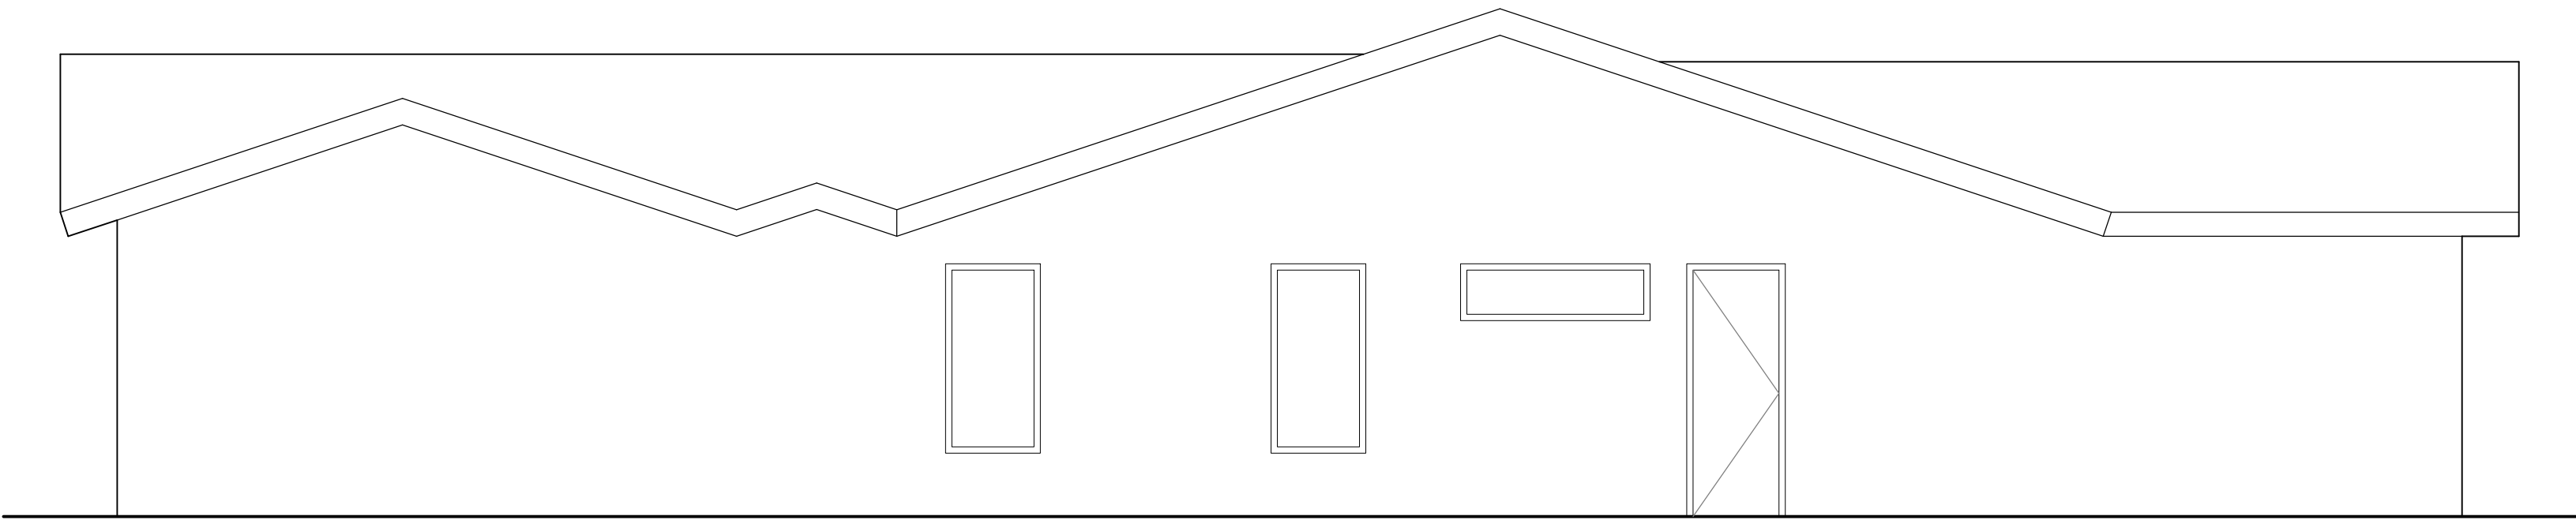

4 EAST ELEVATION
1/4" = 1'-0"

PROJECT
ROOM ADDITION
ABND REMODEL
1905 COLOMBARD WAY
YOUNTVILLE, CA 94599

CLIENT
GISELA CAMPAGNE
1905 COLOMBARD WAY
YOUNTVILLE, CA 94599

CONTENT

PREPARED BY	JJB
PROJECT	201202
DATE	12.25.2020
SHEET	